
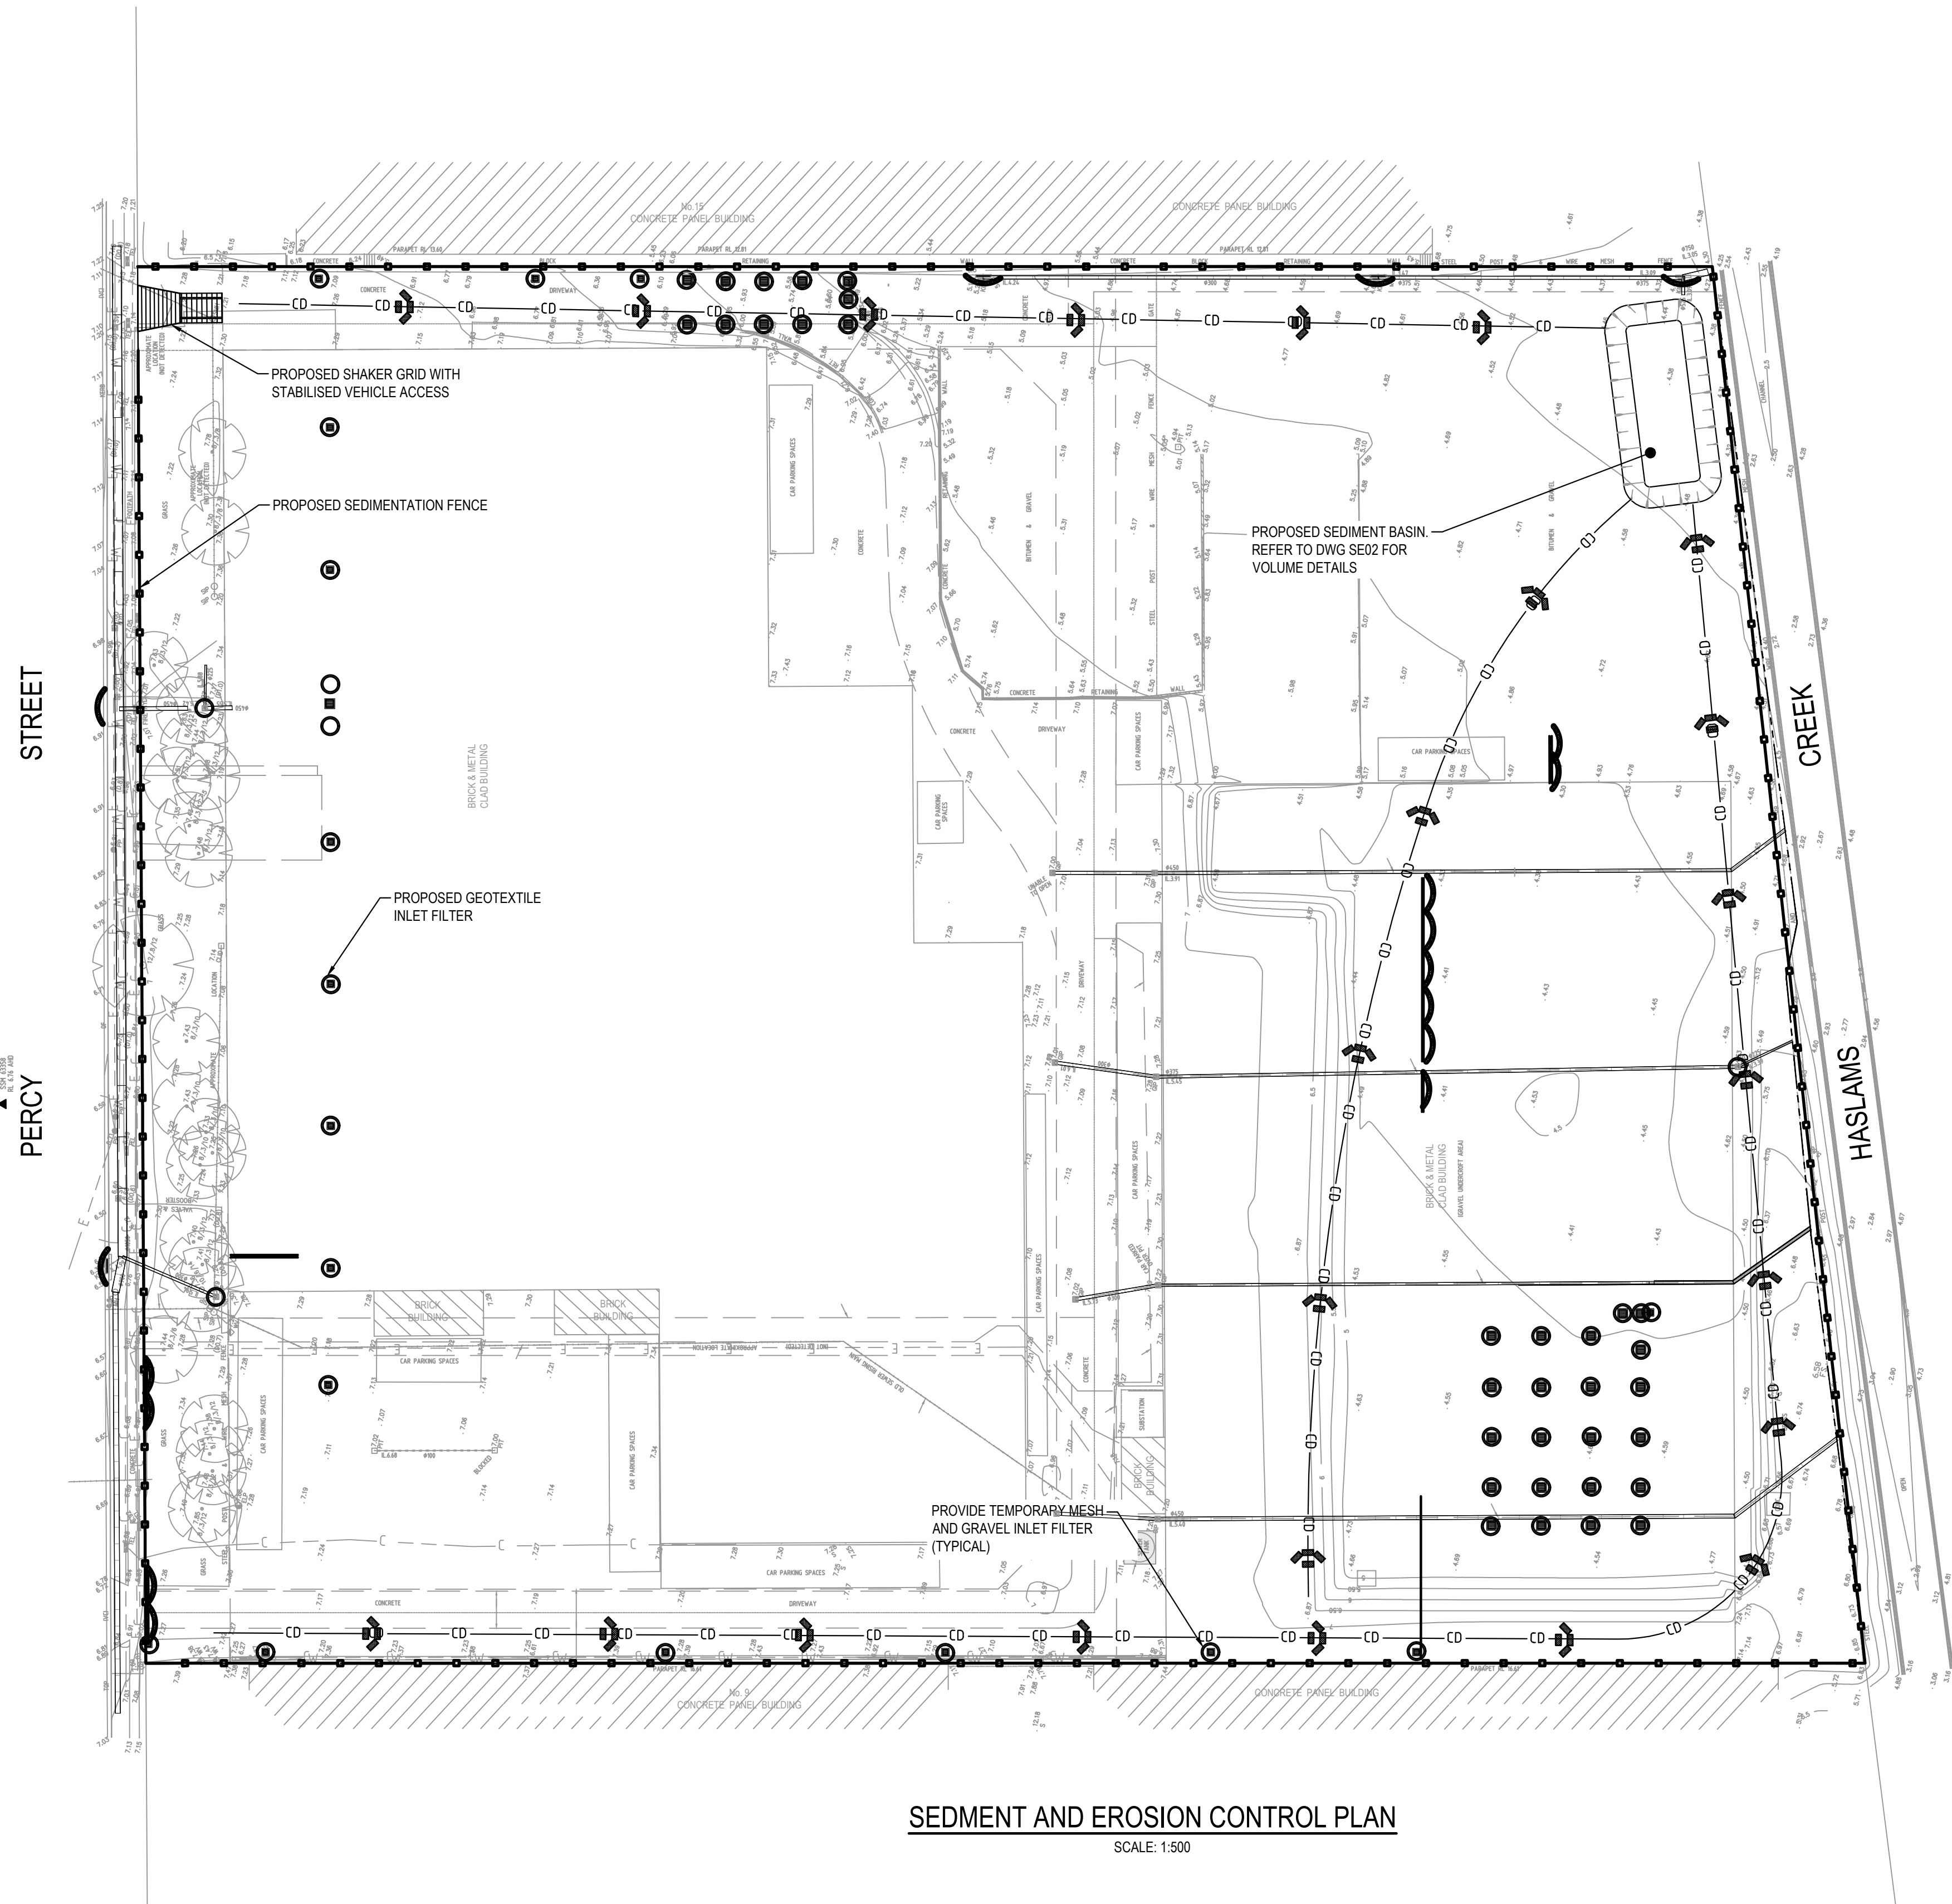


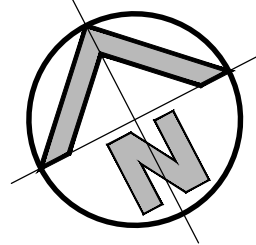

LEGEND

- PROPOSED BOUNDARY
- PROPOSED SEDIMENTATION FENCE
- CATCH DIVERSION DRAIN
- PROPOSED HAYBALE FILTER
- GEOTEXTILE INLET FILTER
- PROPOSED MESH & GRAVEL INLET FILTER
- PROPOSED STABILISED VEHICLE ACCESS
- PROPOSED SHAKER GRID
- PROPOSED SURFACE INLET PITS

SEDIMENT AND EROSION CONTROL PLAN

SCALE: 1:500

FOR TENDER ONLY

SURVEY INFORMATION

SURVEYED BY:
LTS
DATUM: AHD

REVISION	AMENDMENT	DRAWN	DESIGNED	DATE	REVISION	AMENDMENT	DRAWN	DESIGNED	DATE
04	ISSUED FOR TENDER ONLY	JK	LV	30.04.2021					
03	ISSUED FOR DRAFT 100% TENDER	JK	LV	16.04.2021					
02	ISSUED FOR 75% TENDER	JK	LV	01.04.2021					
01	ISSUED FOR CC TENDER	JK	LV	18.03.2021					

Client
WOOLWORTHS GROUP LIMITED



Architect
NETTLETON TRIBE

This drawing and design remains the property of Henry & Hymas and may not be copied in whole or in part without the prior written approval of Henry & Hymas.

Suite 2.01
828 Pacific Highway
Gordon NSW 2072



Telephone
+61 2 9417 8400
Facsimile
+61 2 9417 8337
Email
email@hhconsult.com.au
Web
www.henryandhymas.com.au



Project
**PROPOSED WAREHOUSE DARK STORE
11-13 PERCY STREET, AUBURN NSW**

Title
SEDIMENT AND EROSION CONTROL PLAN

Drawn J.Knight	Designed L.Villa	Date JULY 2020
Checked B.Seizov	Approved A.Francis	Scale (B1) 1:500
Drawing number 19513_CC_SE01		Revision 04